



Plan R+3 1/500

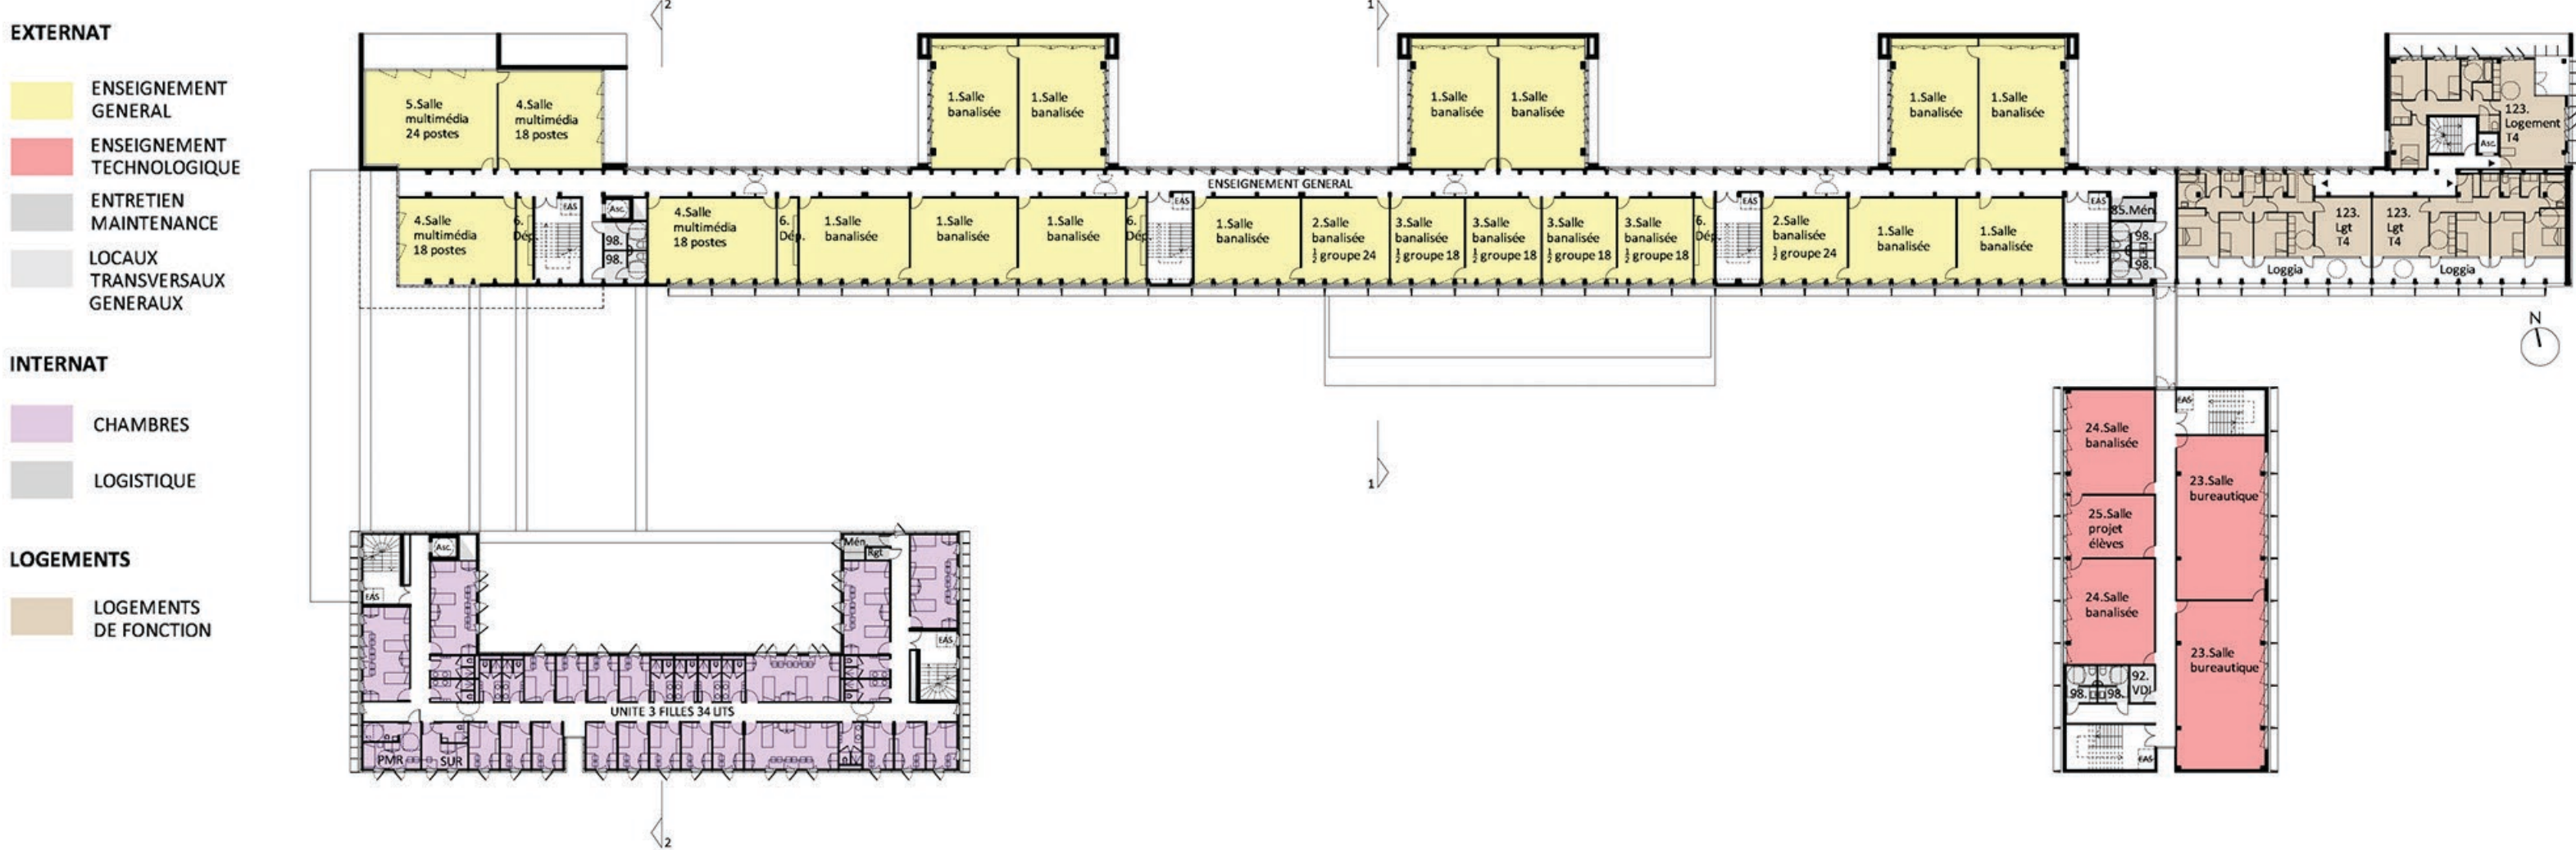


Plan R+2 1/500



Plan R+1 1/500

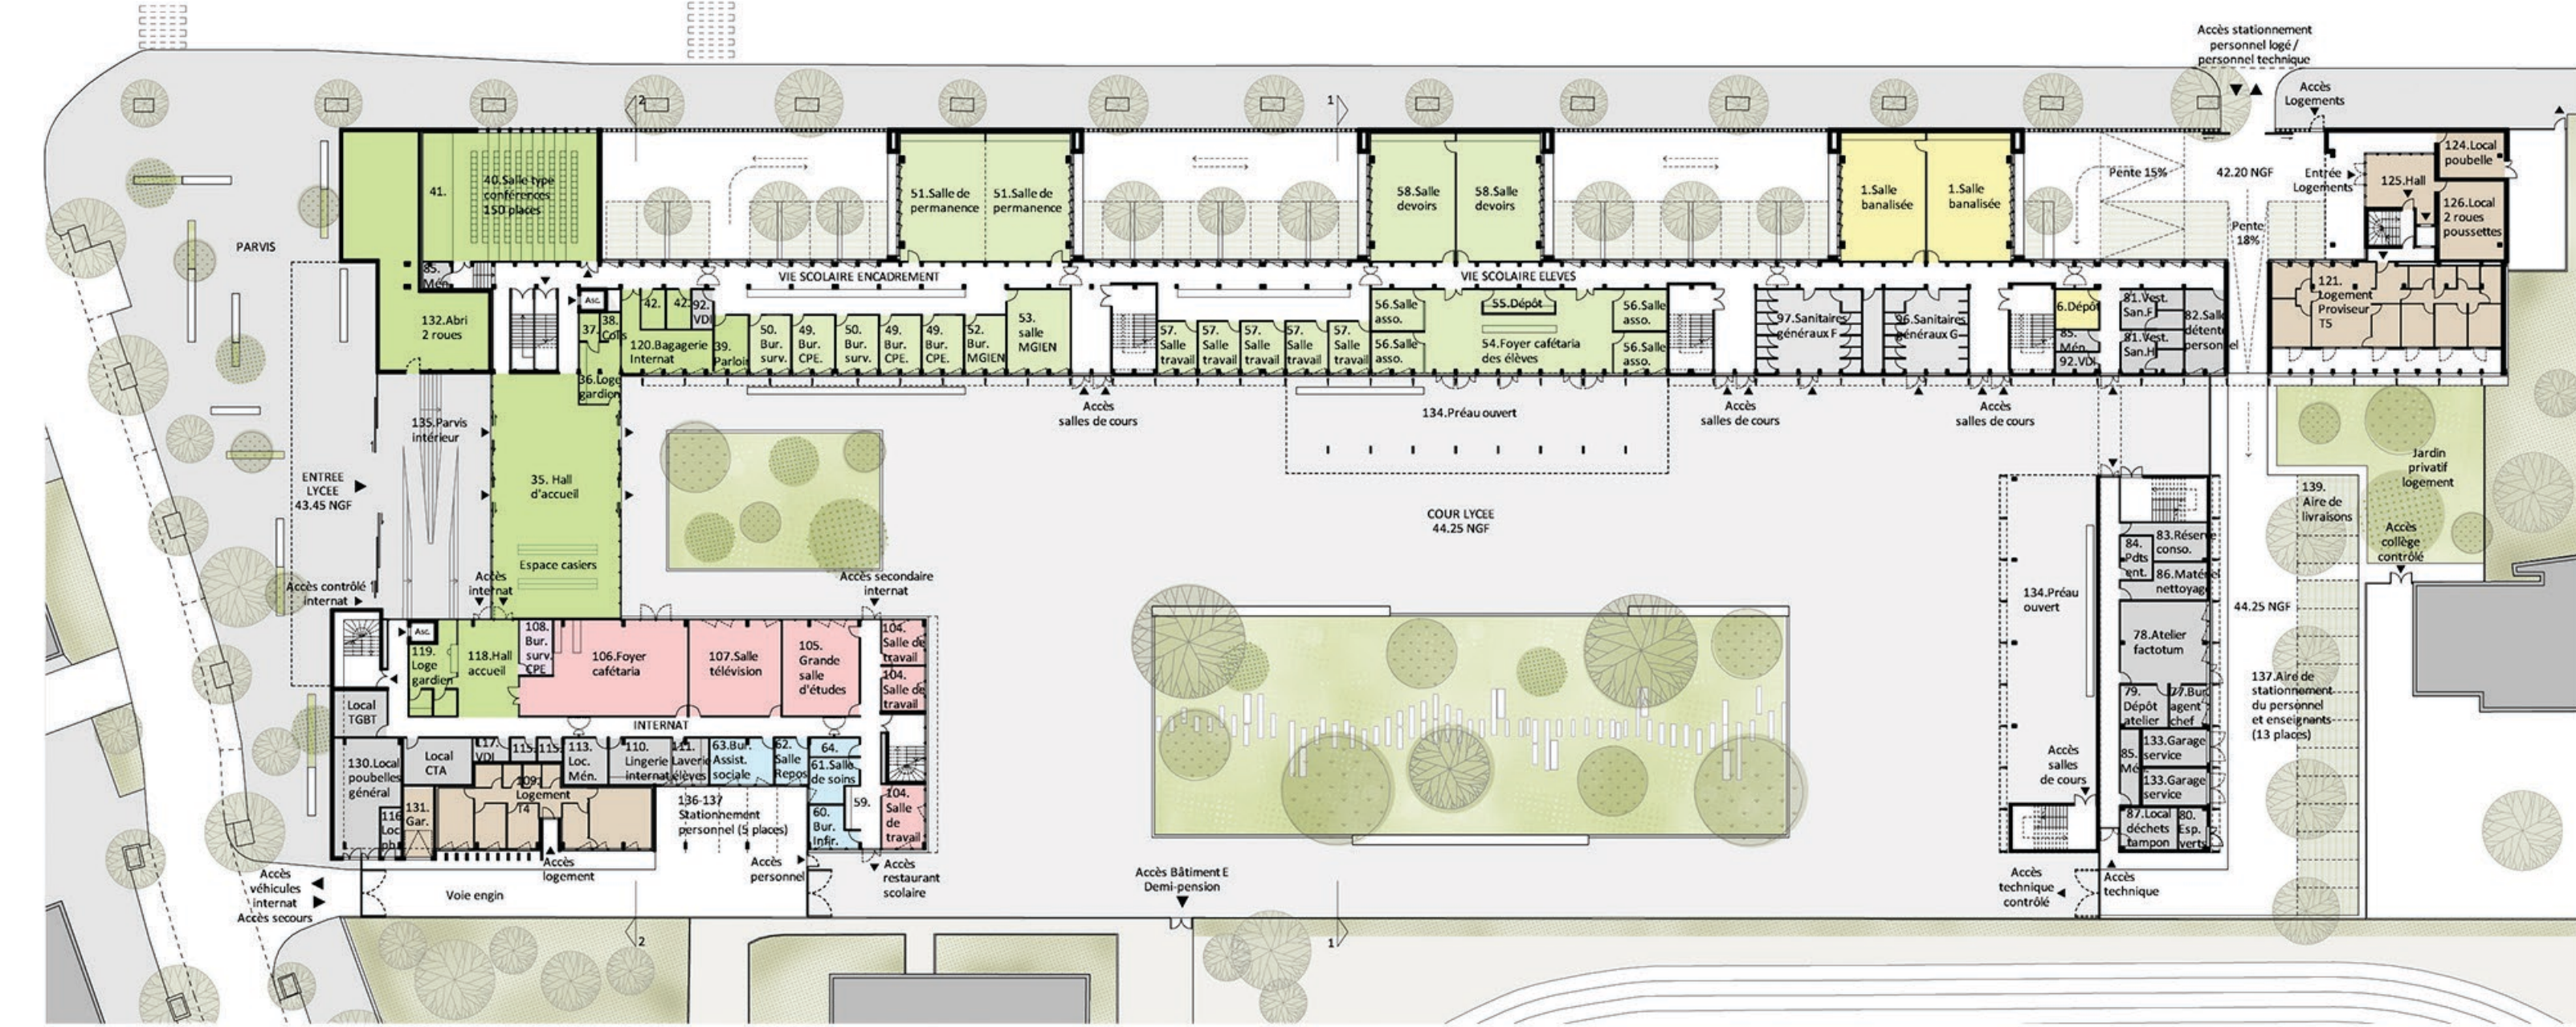

Plan RdC 1/500

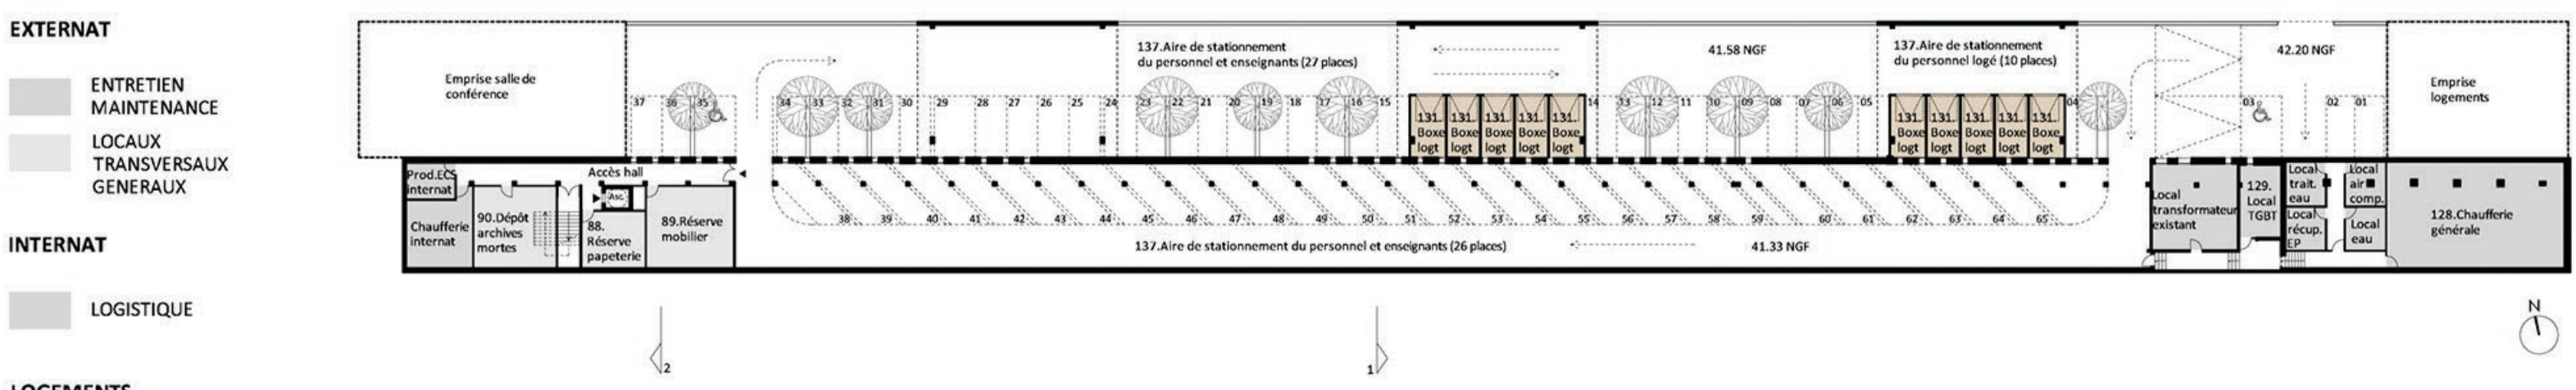

Plan Sous-sol 1/500

