
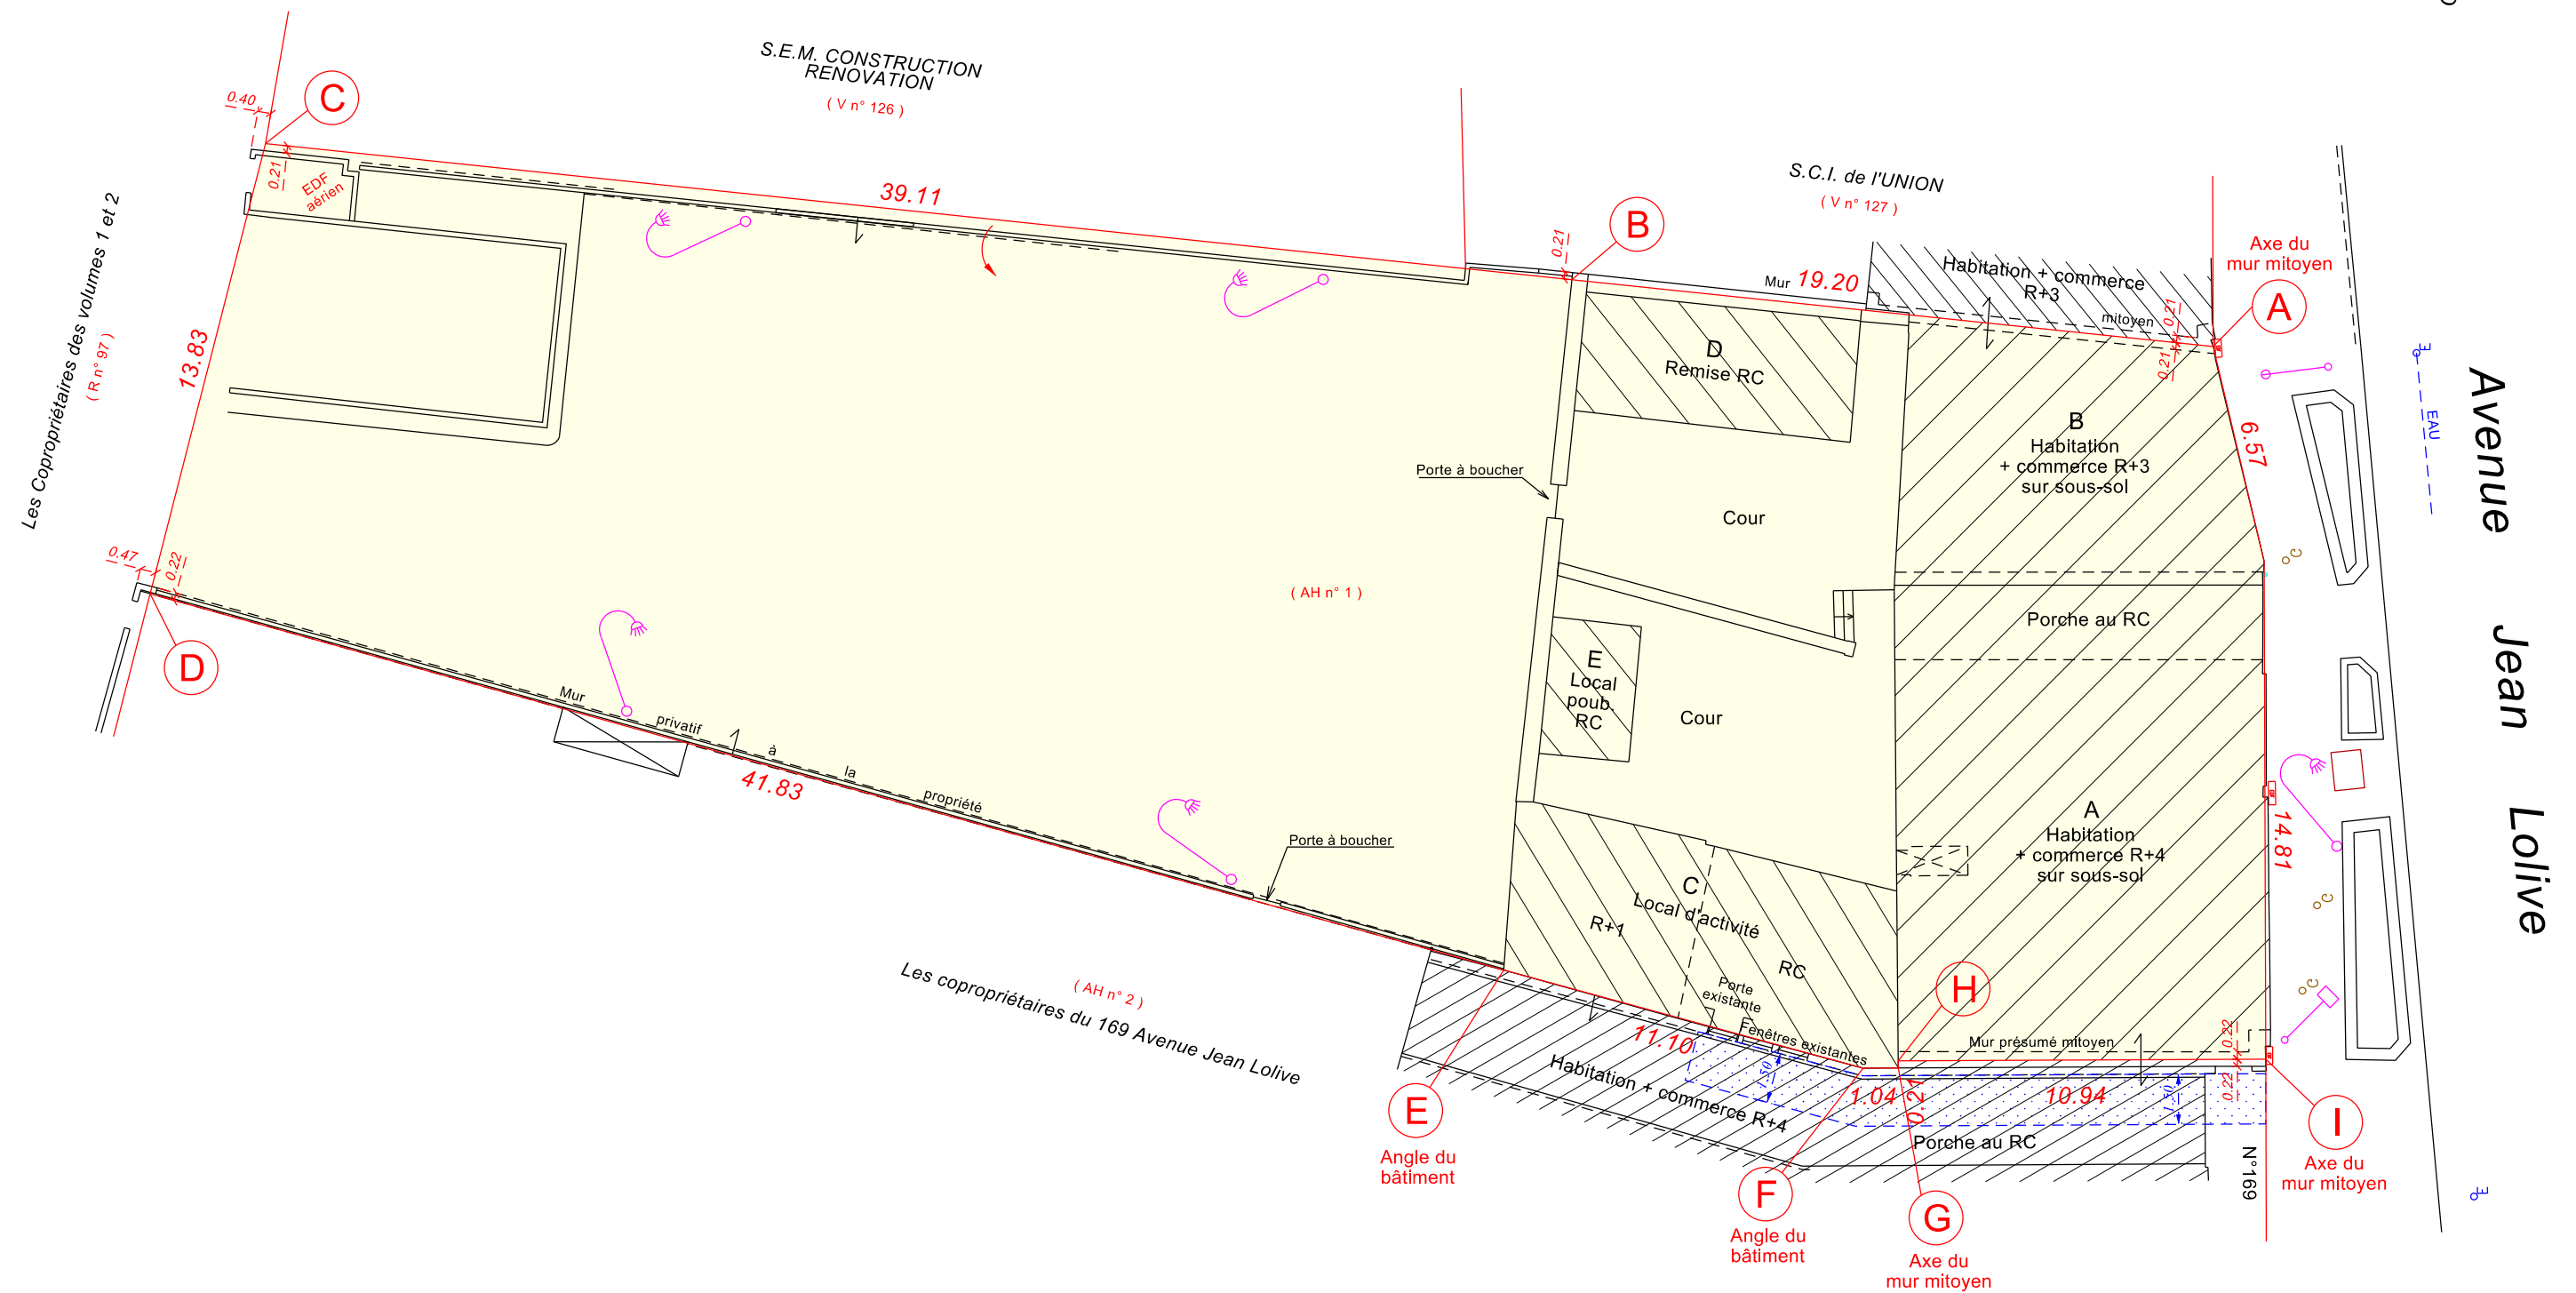


Echelle : 1 / 200

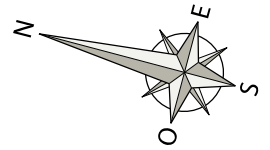

Avenue Jean Lolive n°171

D.10012-02 / 150879 - PLAN N° 2.2 - NOVEMBRE 2015
1001202-2PVB.DGN