


**GROUPE SCOLAIRE ET  
EQUIPEMENT SPORTIF  
SAINT-CYR-SUR-LOIRE (37)**


[illegible][illegible]

CP -100 - COUPES  
Coupes


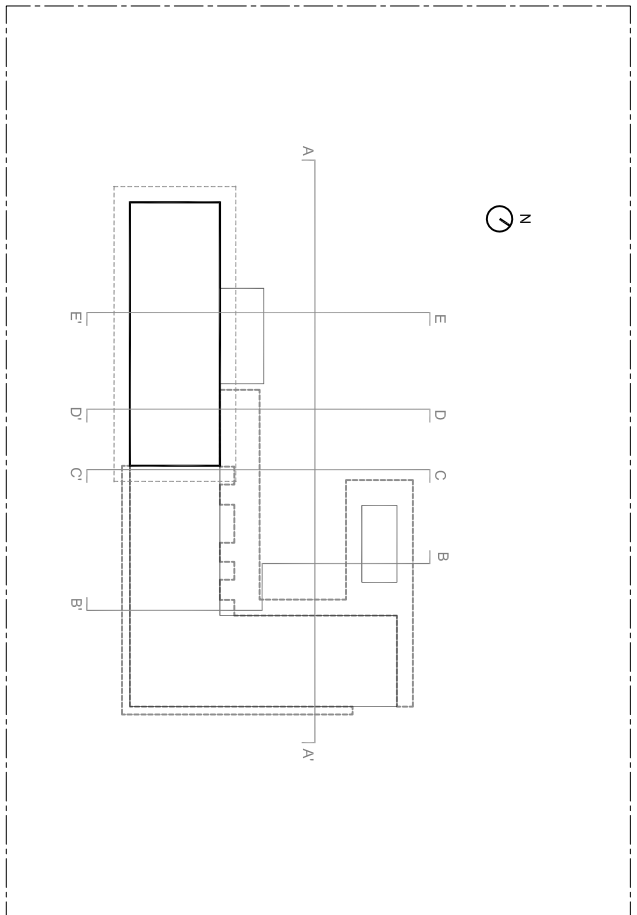


## PLAN DE REPÉRAGE

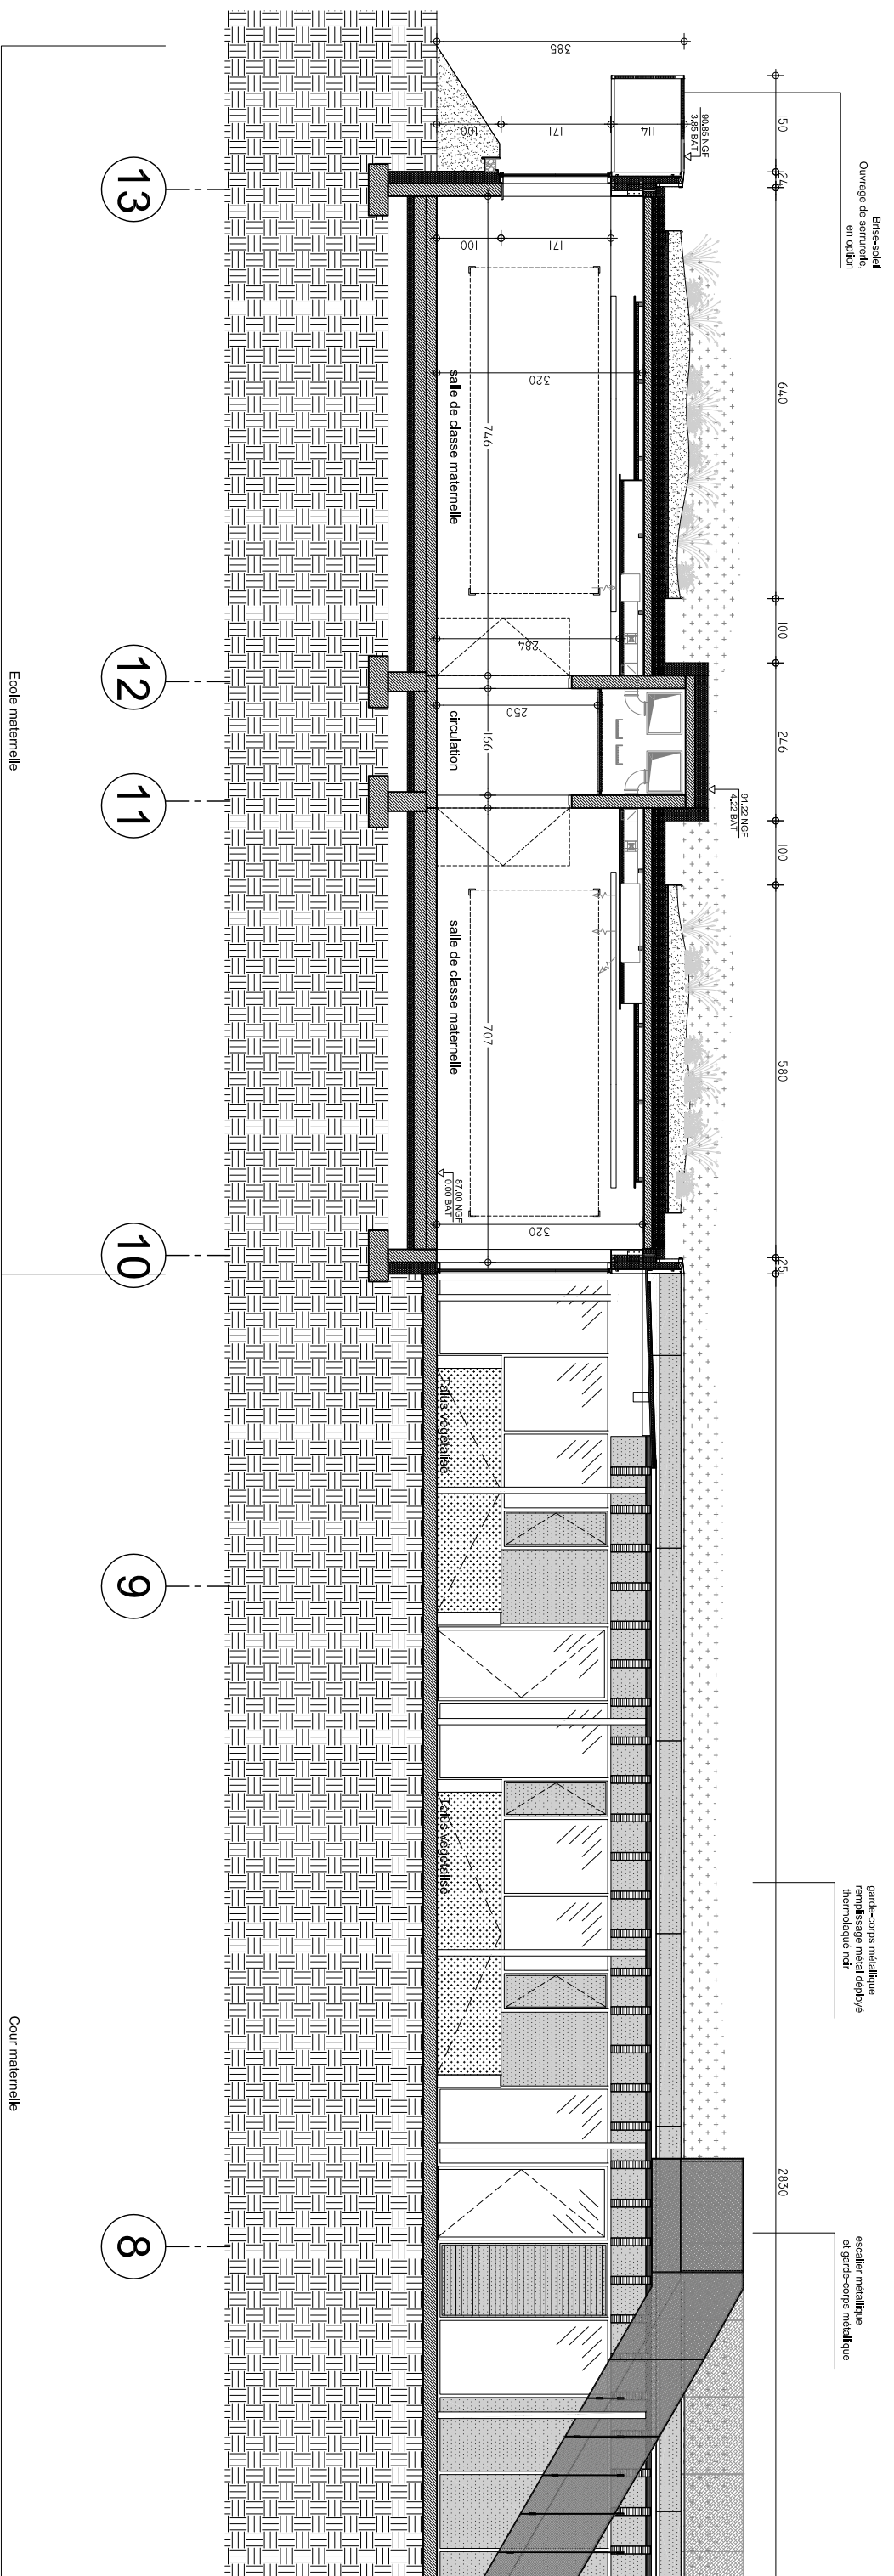


COUPE AA  
1/100

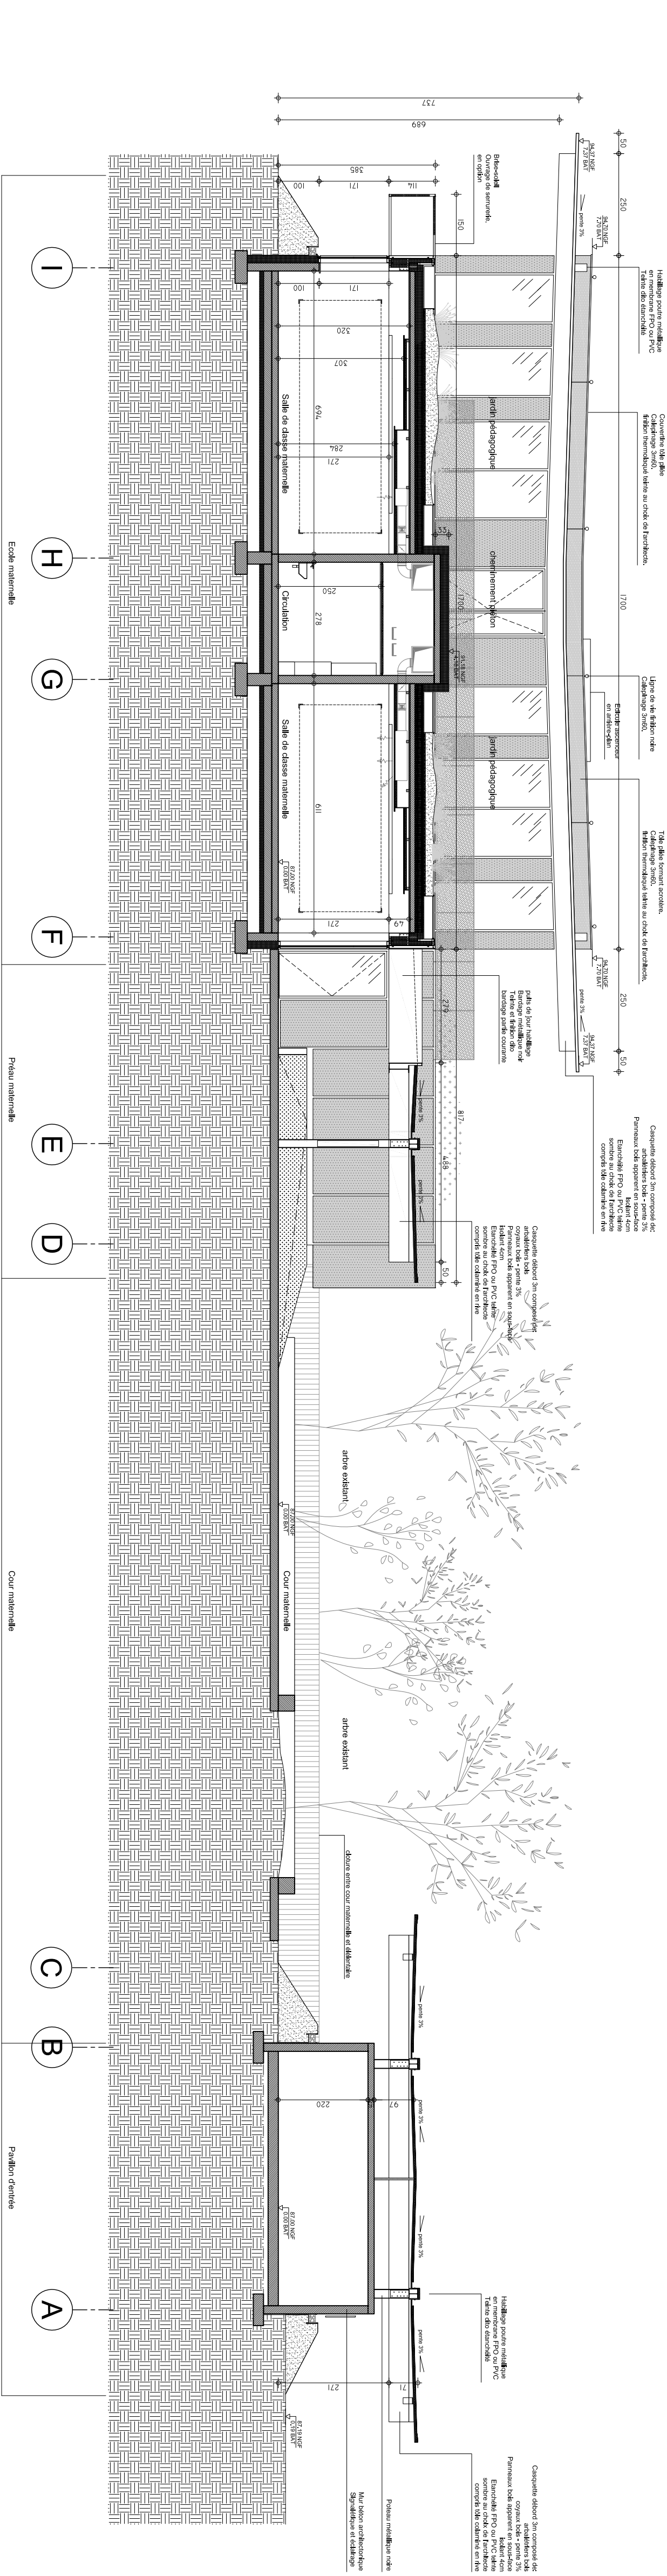


COUPE BB'  
1/100

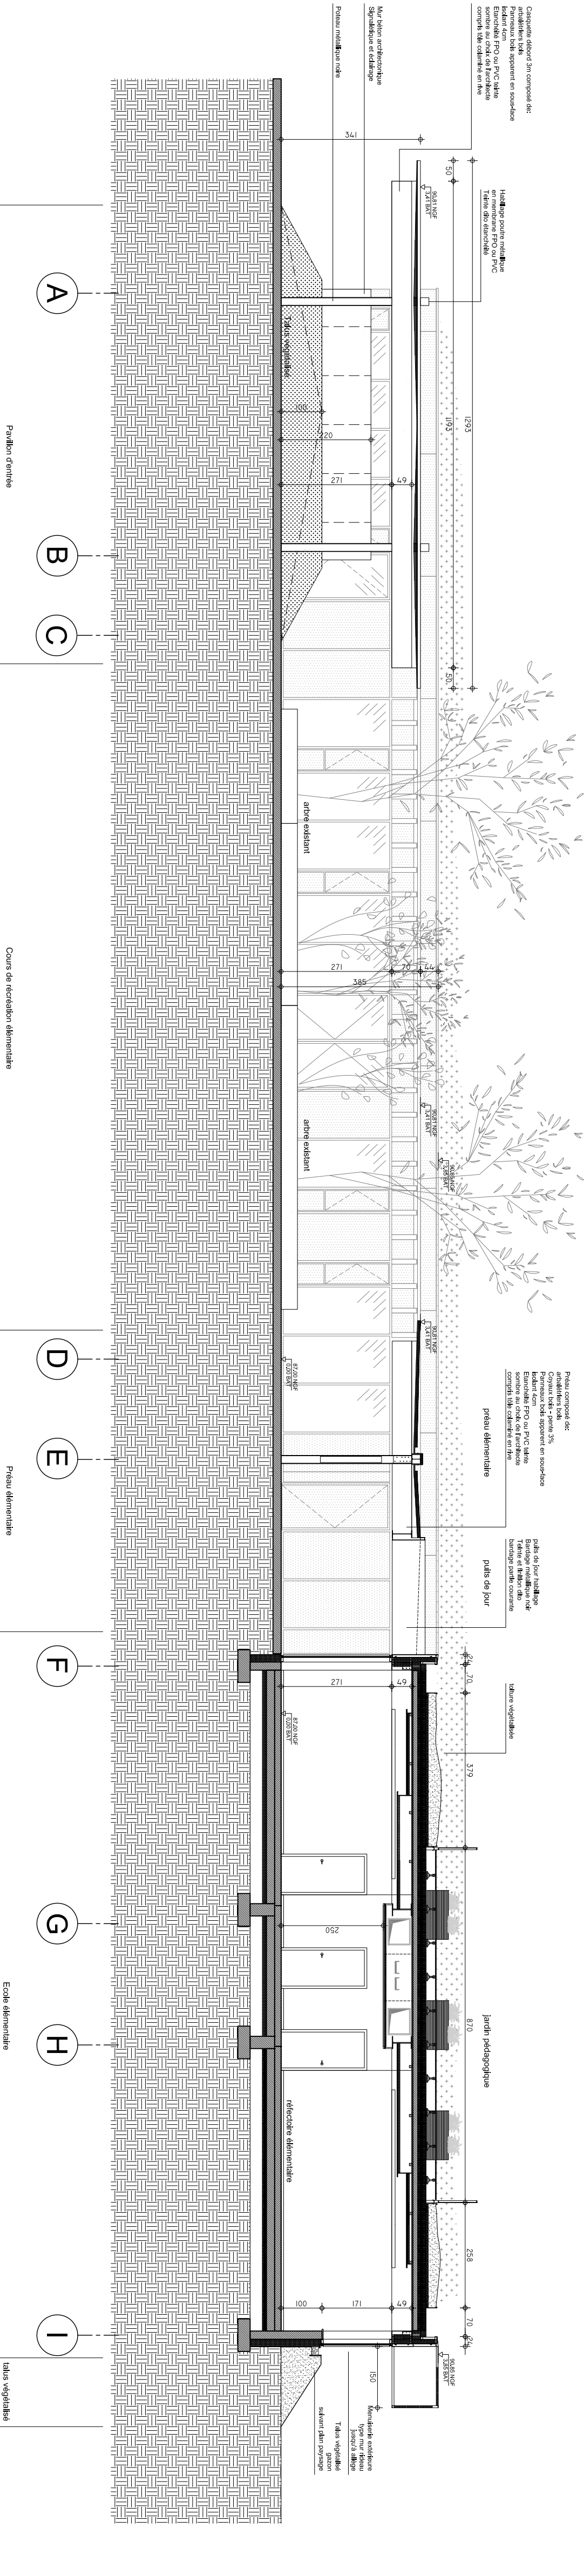

COUPE CC<sup>1</sup>  
1/100

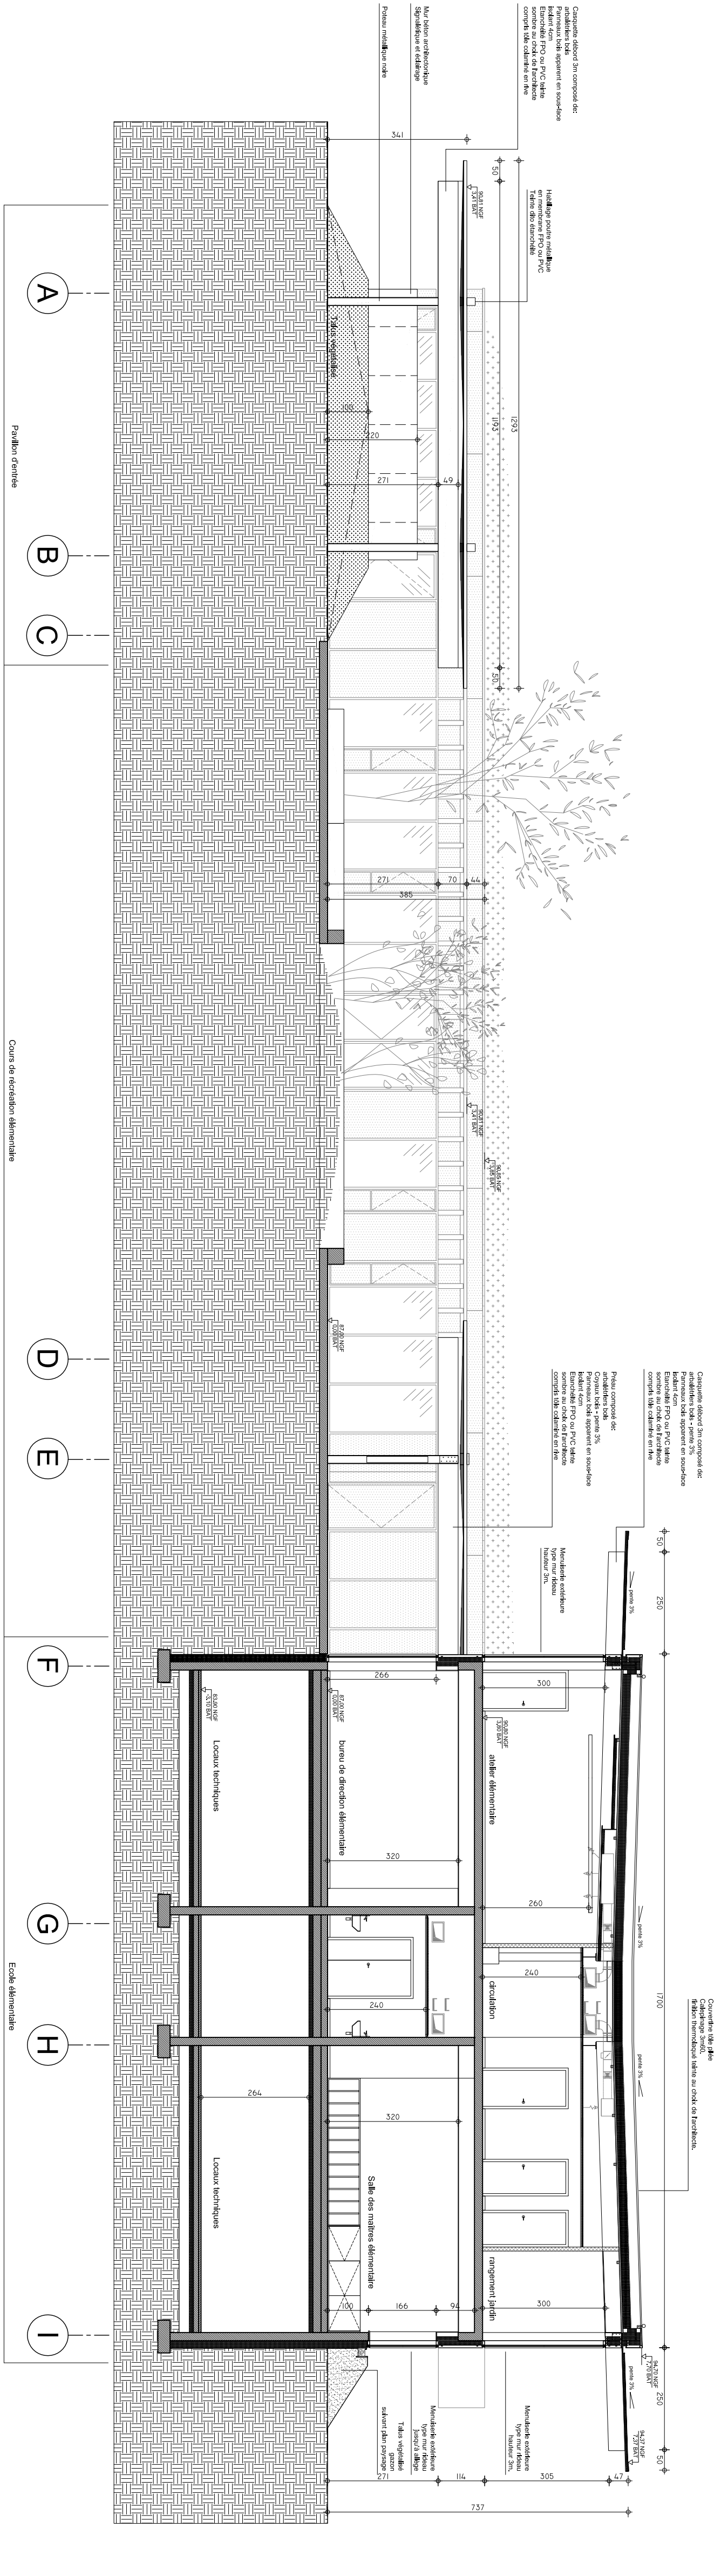

COUPE DD<sup>1</sup>  
1/100

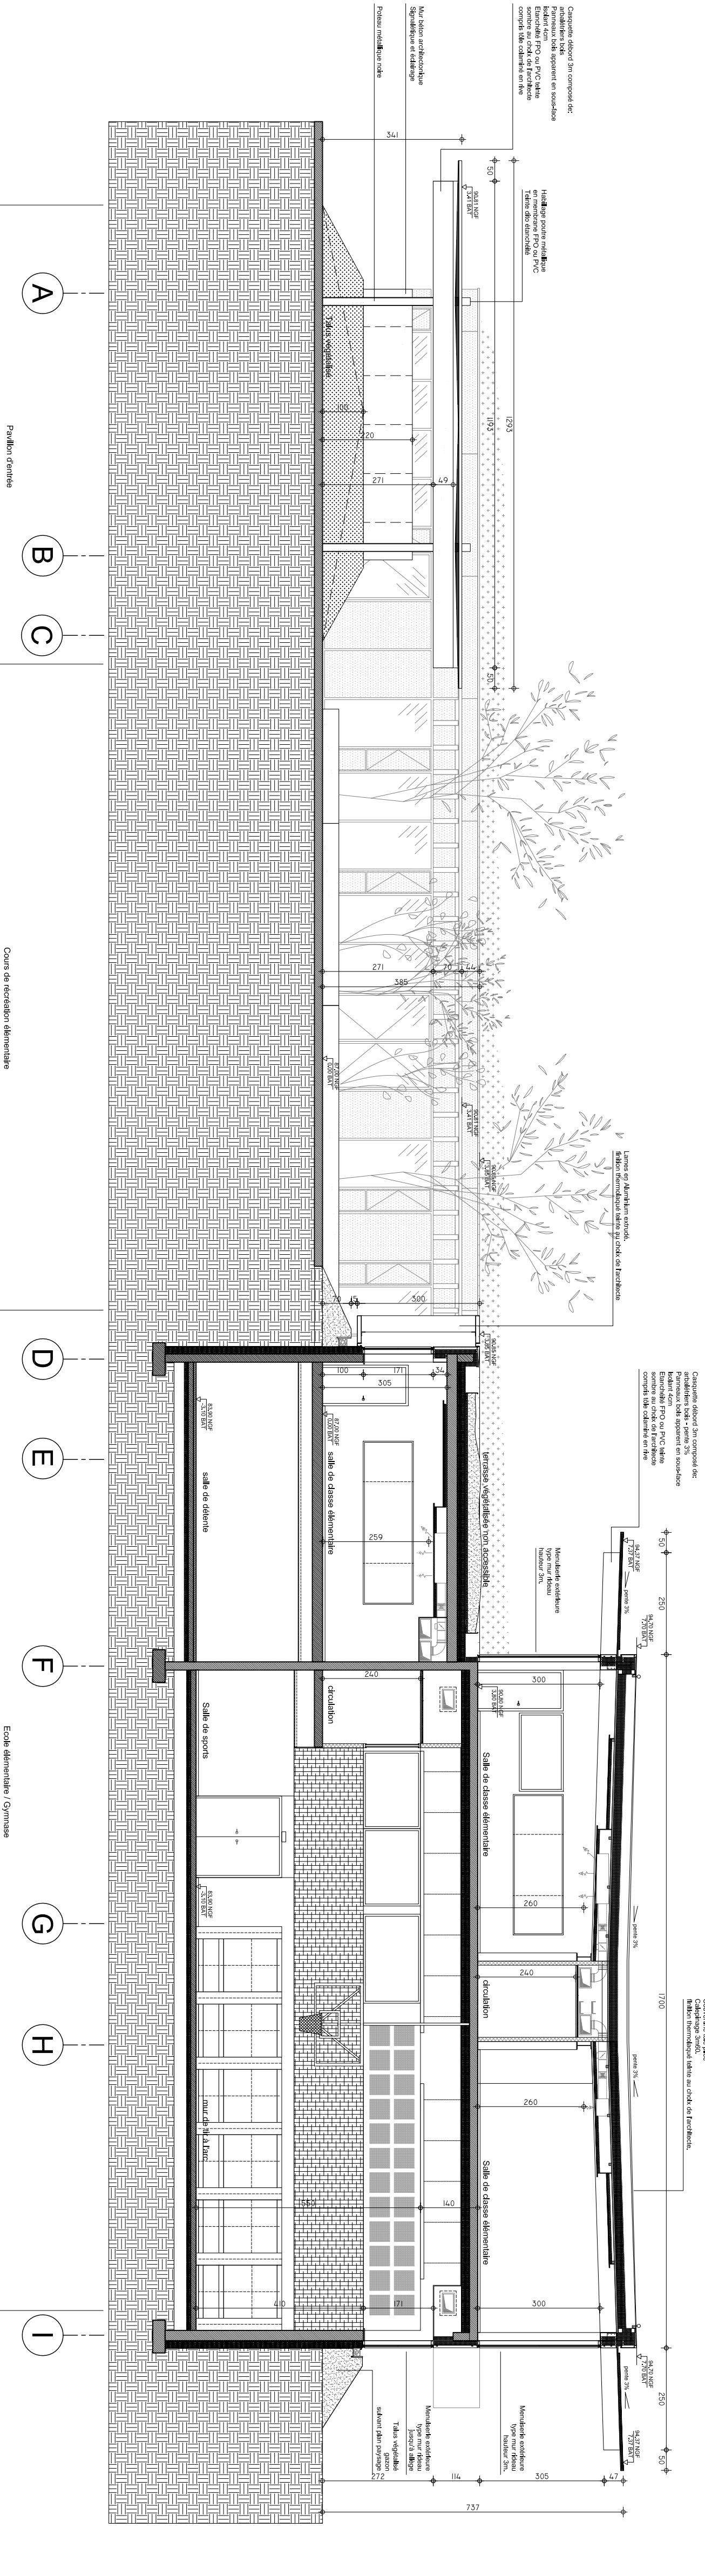

COUPE EE'