



PLAN R+3 1/200

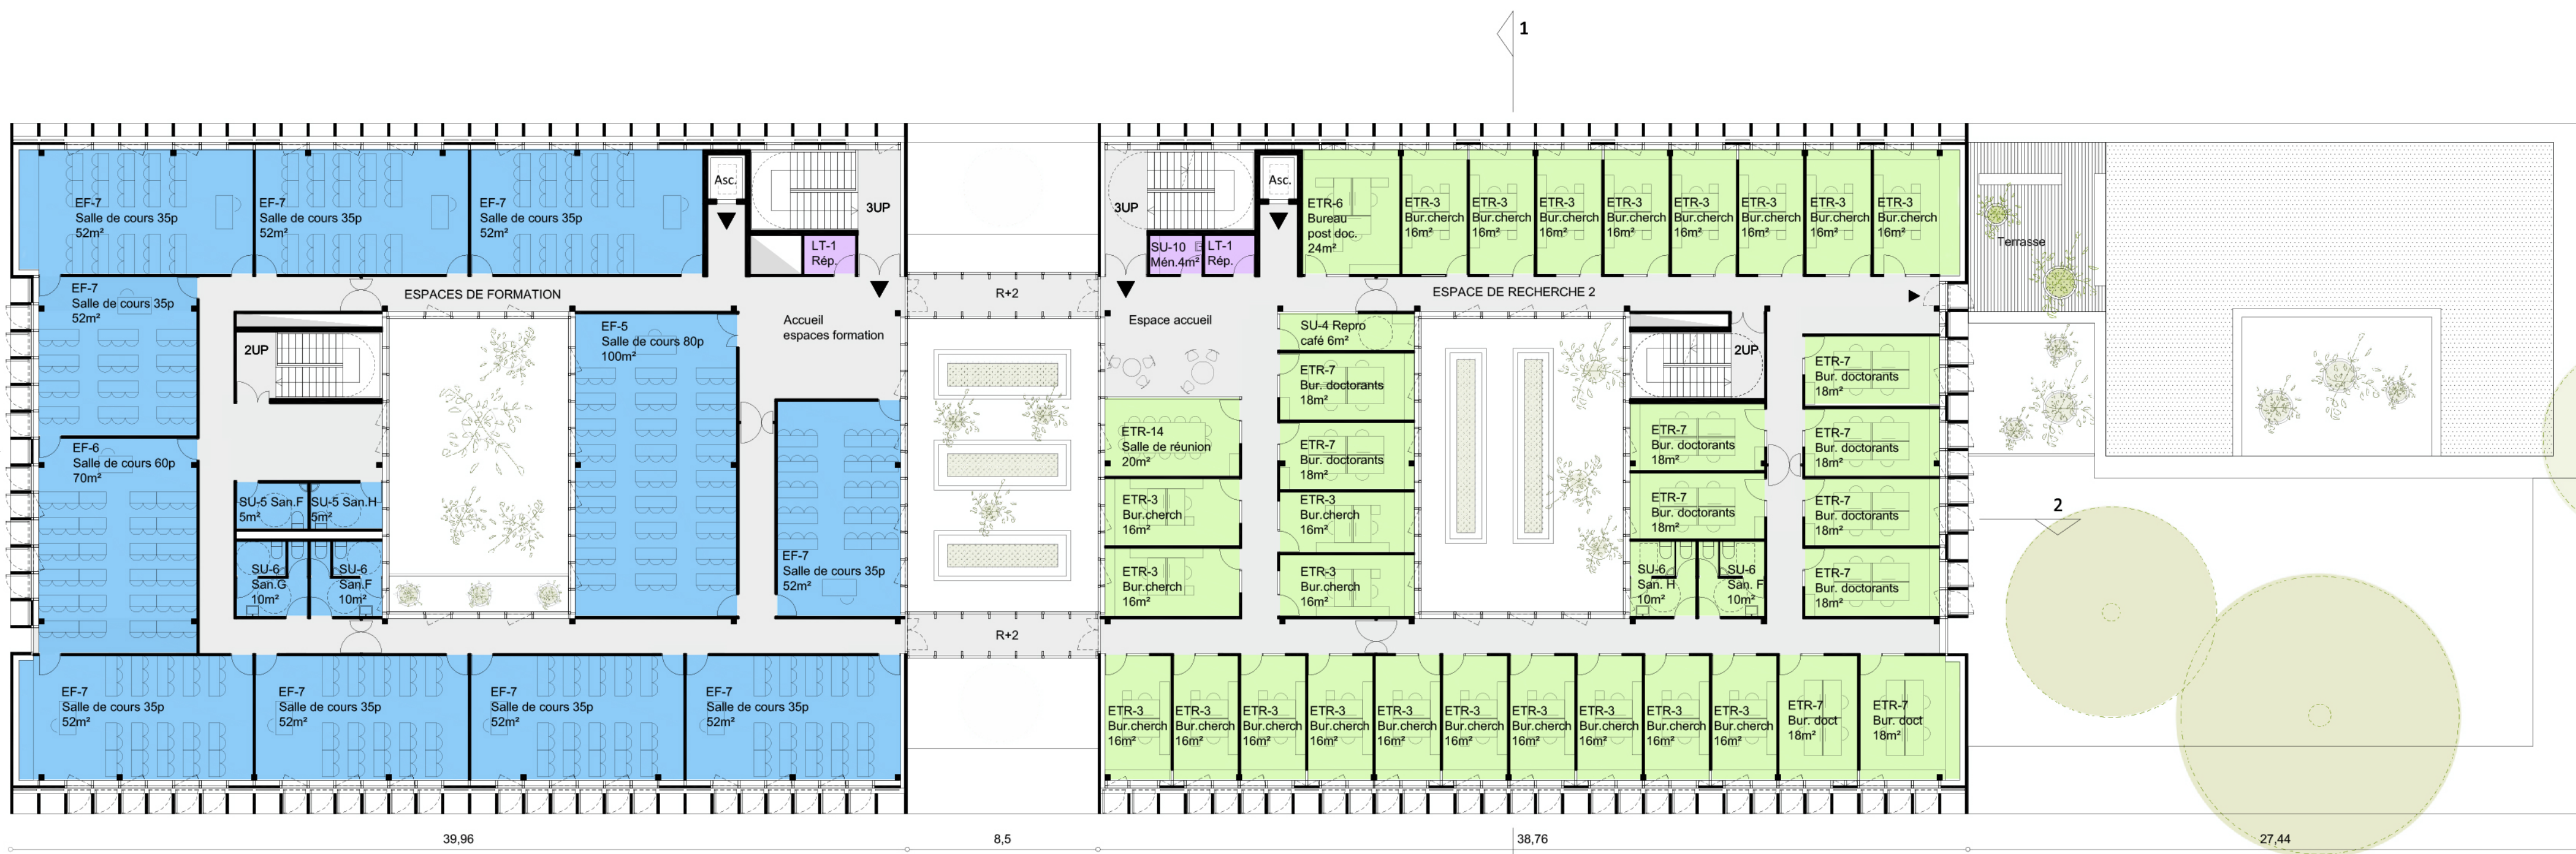


PLAN R+2 1/200

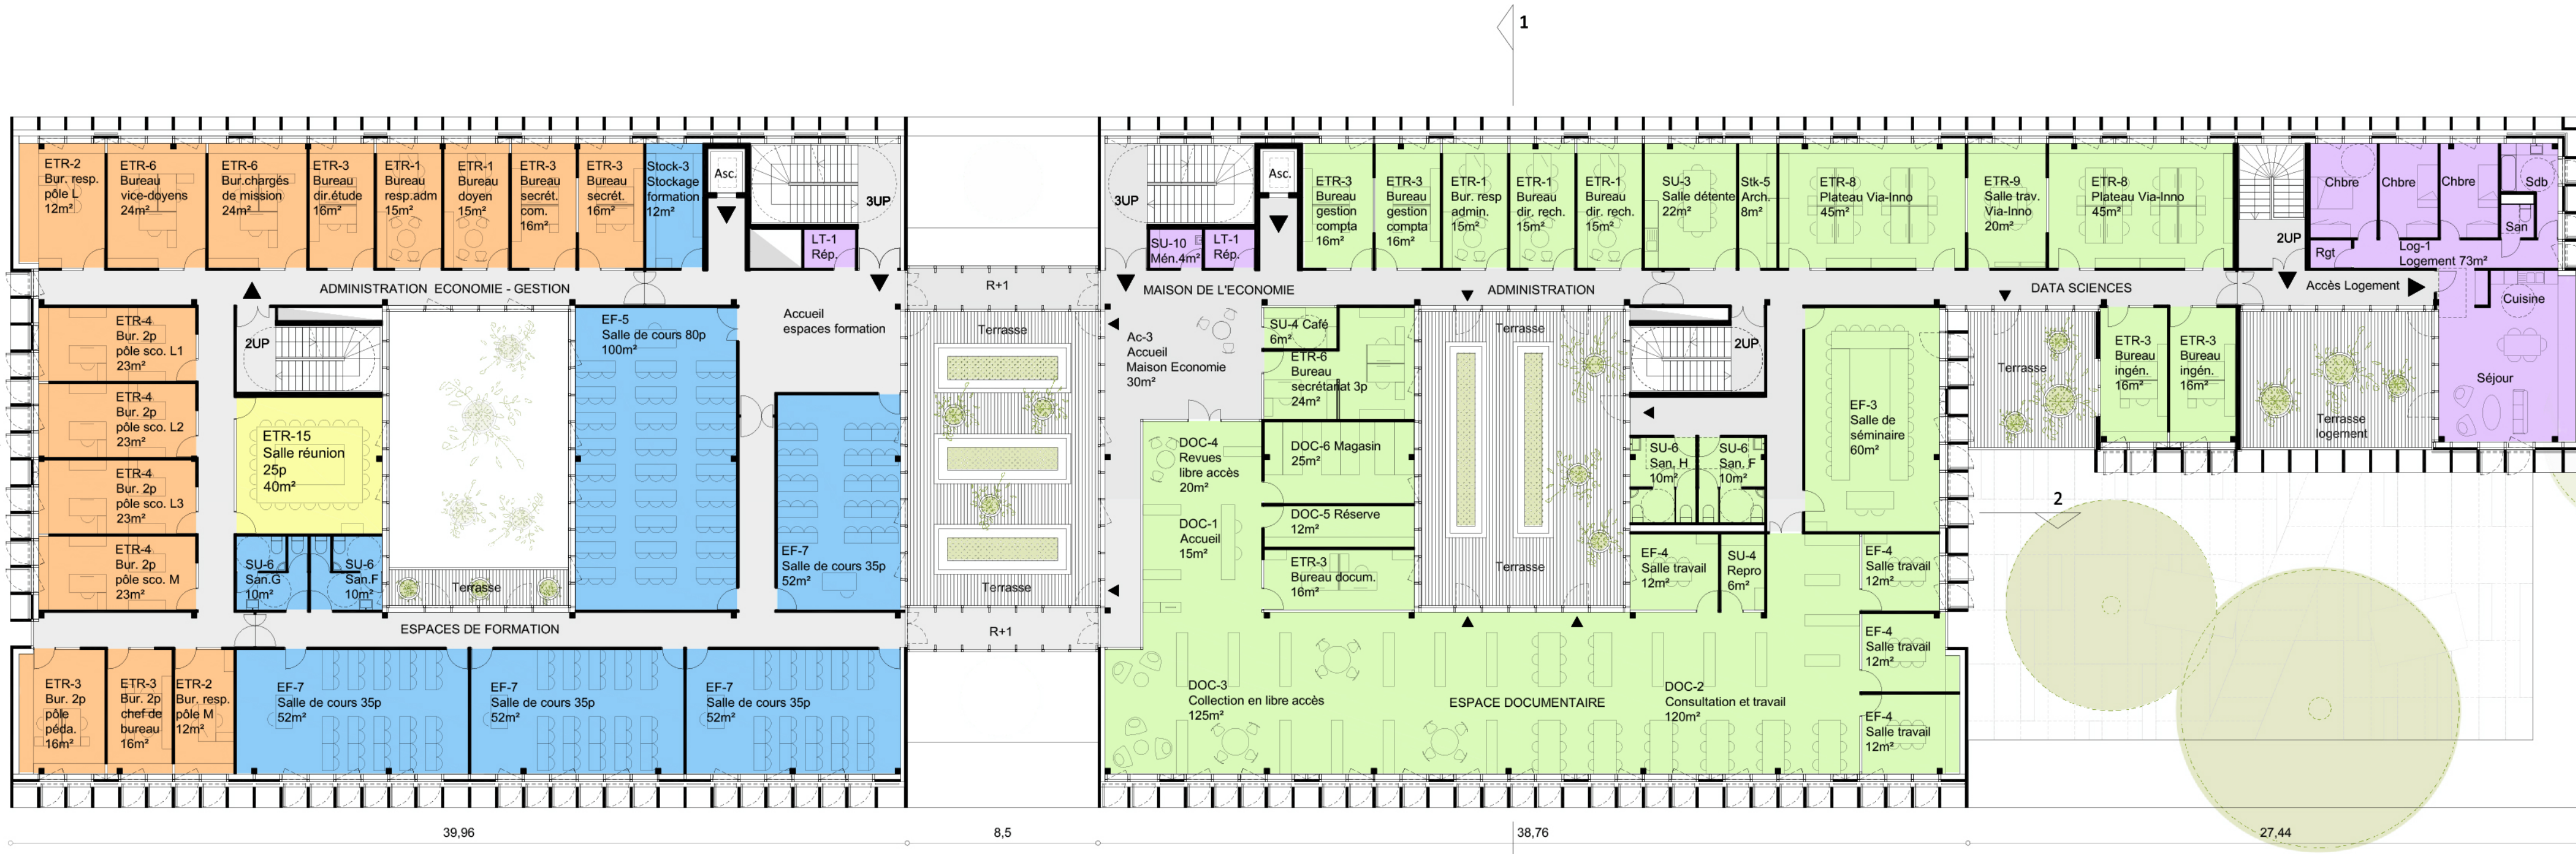

PLAN R+1 1/200



PLAN RDC 1/200

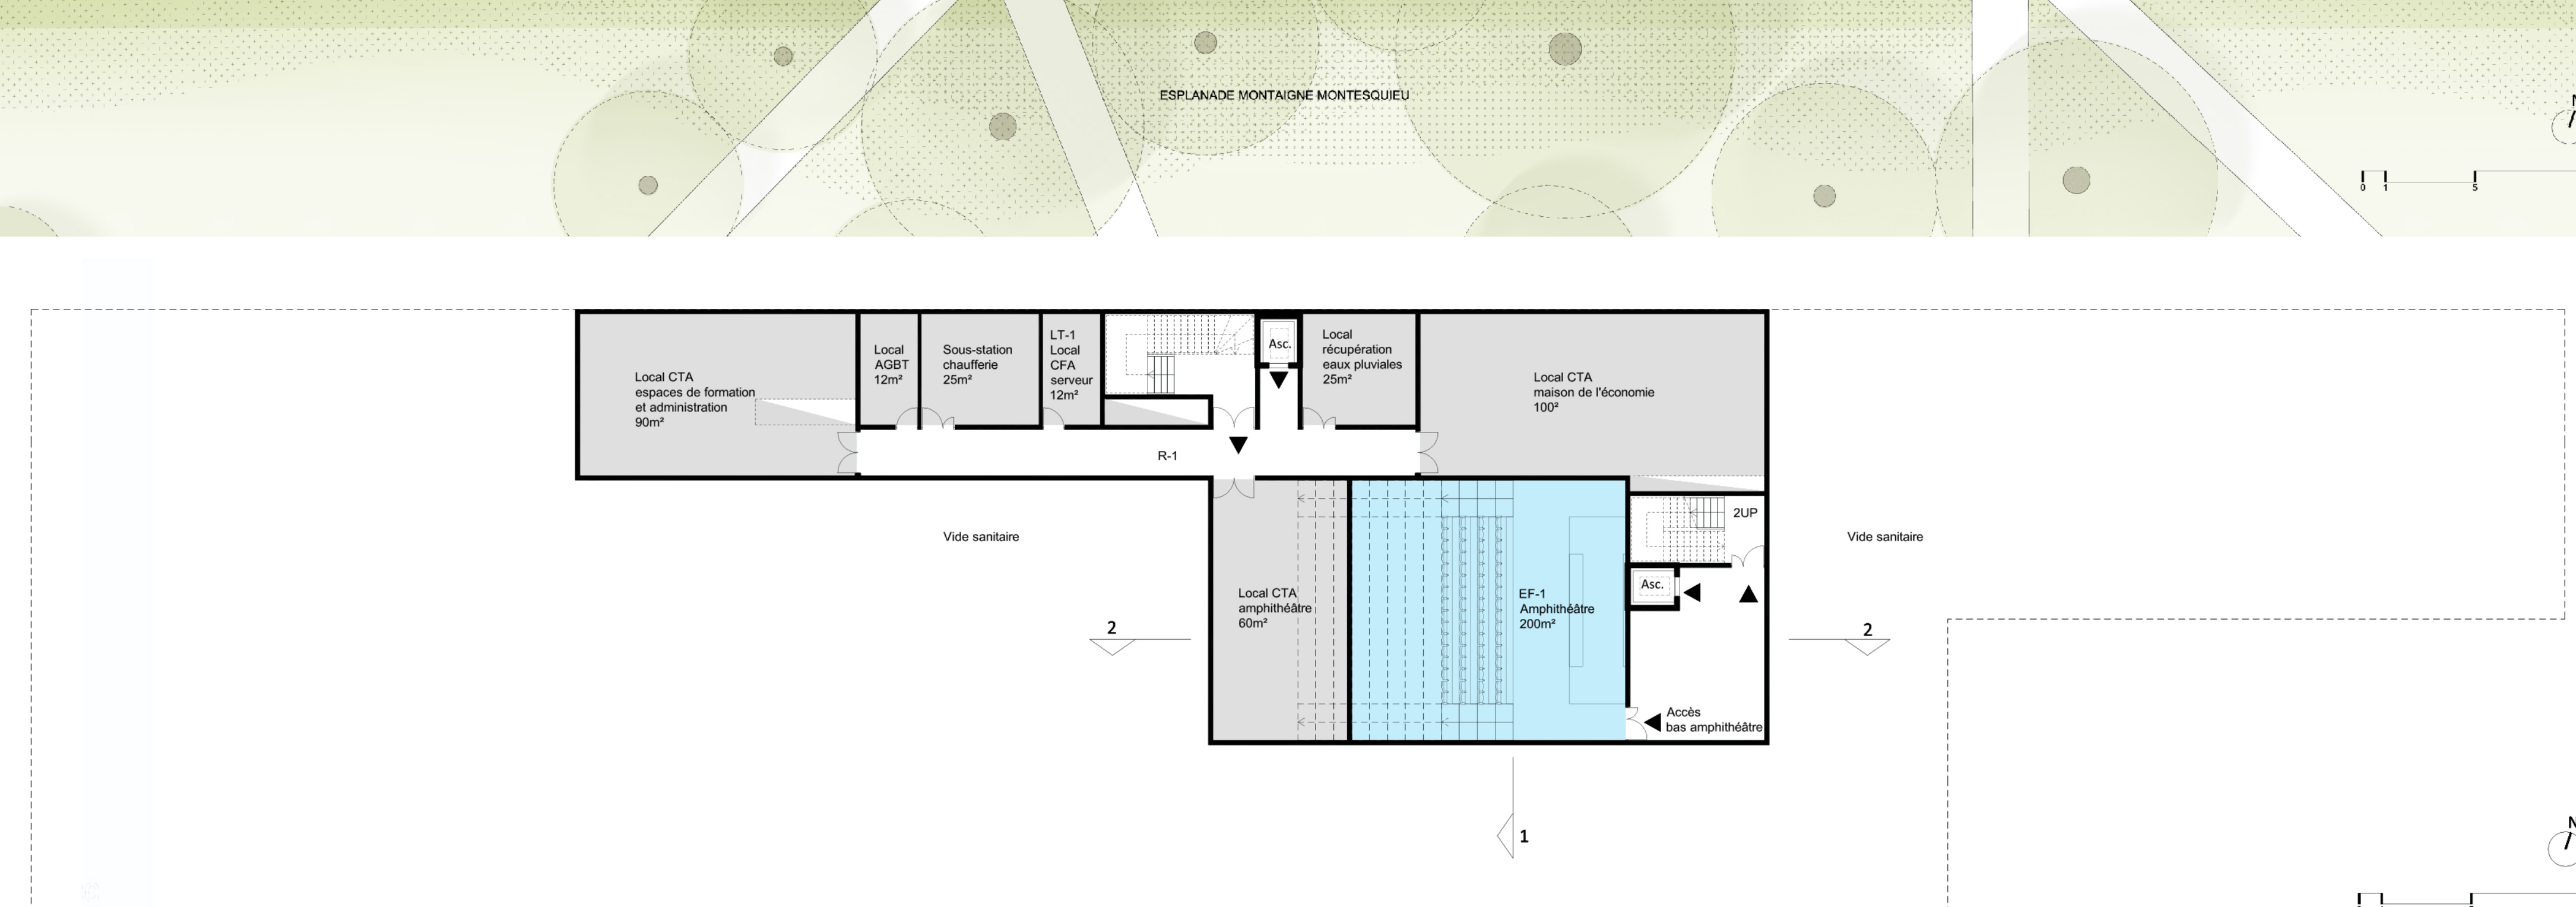

PLAN DE SOUS-SOL 1/200